

Proposed
Pump Station

Existing
Water Well

130

135

145

150

155

160

180

185

190

200

205

210

215

220

225

170

175

180

185

190

195

200

200

210

215

220

225

170

175

180

185

190

195

200

205

210

215

220

170

175

180

185

190

195


200

205

210

215

220

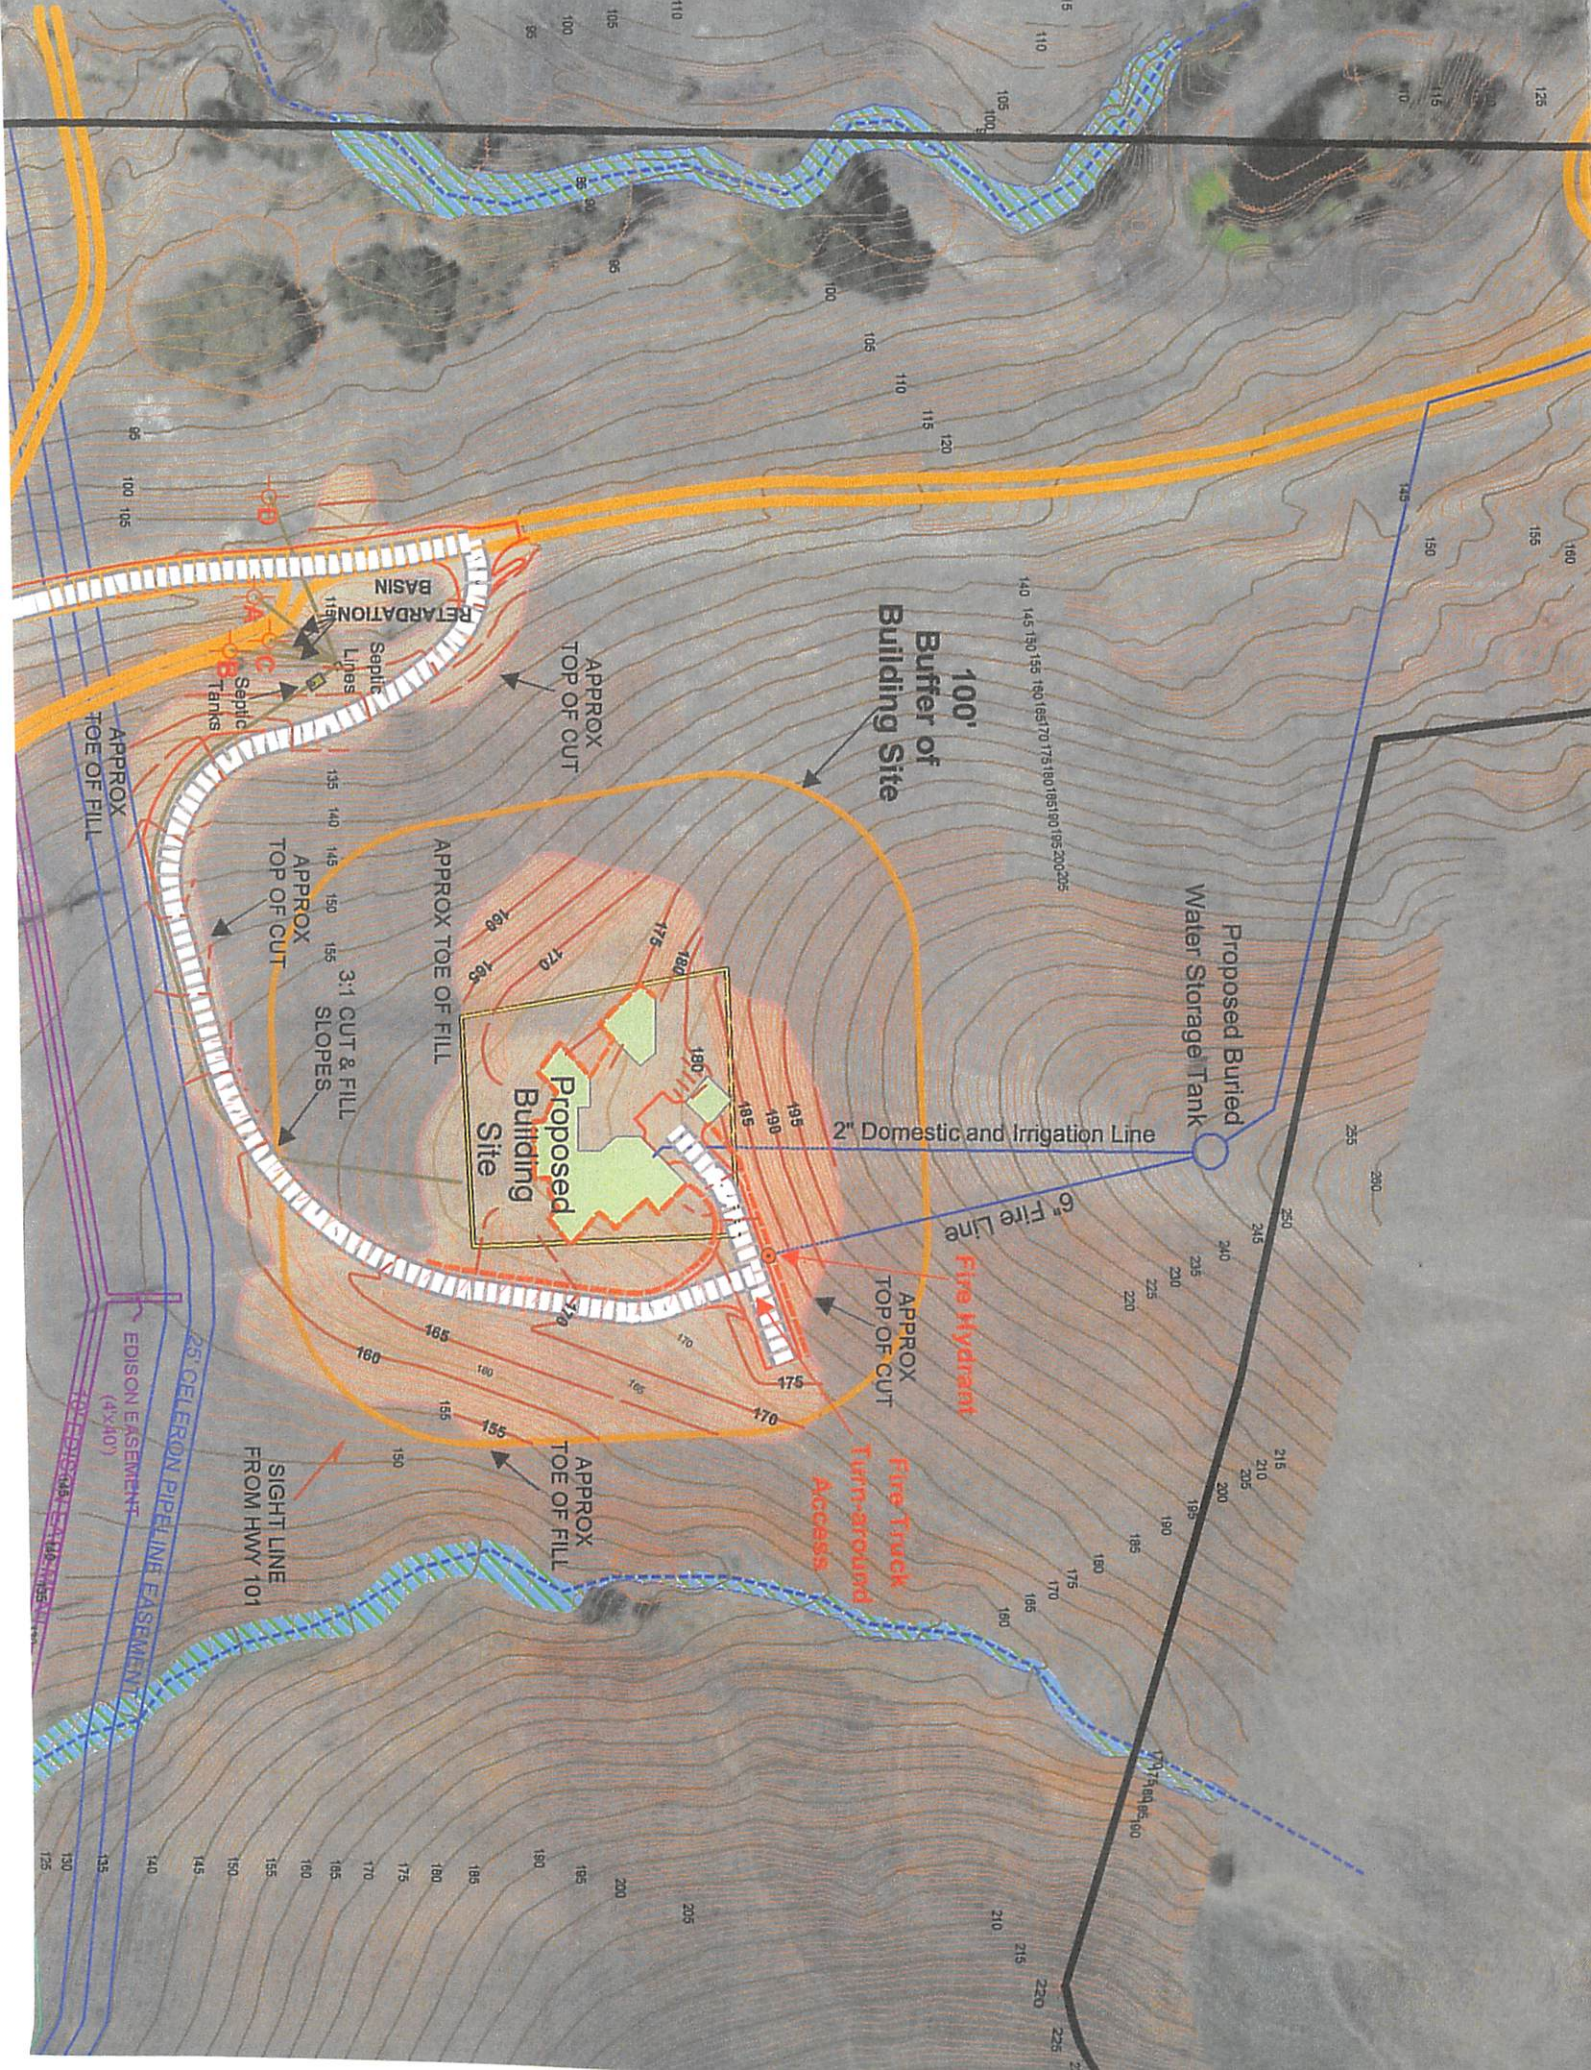

100'
Buffer of
Building Site

Proposed Buried
Water Storage Tank

2" Domestic and Irrigation Line

6" Fire Line

Fire Hydrant

APPROX
TOP OF CUT

Fire Truck
Turn-around
Access

APPROX
TOP OF CUT

APPROX TOE OF FILL

Proposed
Building
Site

APPROX
TOE OF FILL

3:1 CUT & FILL
SLOPES

SIGHT LINE
FROM HWY 101

RETARDATION
BASIN

Septic
Lines

Septic
Tanks

APPROX
TOE OF FILL

EDISON EASEMENT
(4"x10")

25' GILBERT PIPELINE EASEMENT